


Exit Points - 

Evacuation Plans - 

Smoke Doors - 

Fire Extinguishers - 

Fire Emergency Switch - 

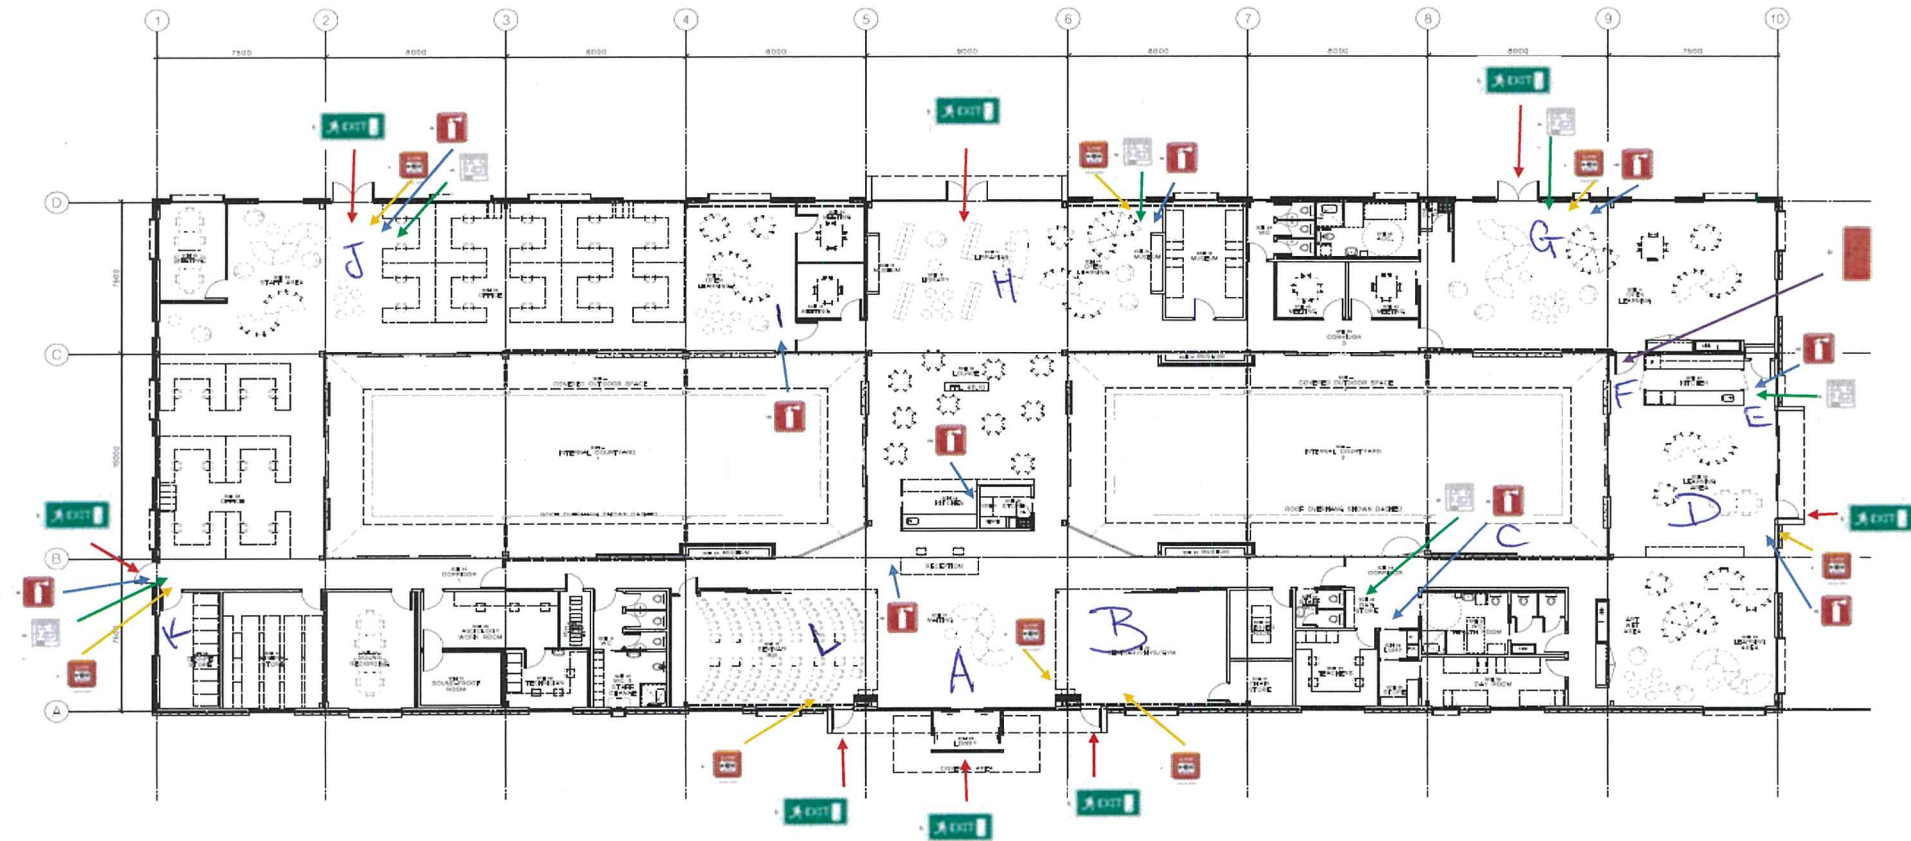

NO.	REVISION	DATE
1	CHANGES	25/10/13
2	REVISIONS	25/10/13



DESIGN	AS
DRAWN	
CHECKED	
DATE	25/10/13

KDEC
SCHOOL

GROSS FLOOR AREA = 1347m²


SCHOOL OVERALL
FLOOR PLAN
FOR CO-ORDINATION
18/03/2013

DATE	ORIGINAL	25/10/13
NO.	1	12812
DATE	25/10/13	
NO.	2	



BSC architects

100 ST. GEORGE STREET, AUCKLAND
09 300 1100, 09 300 1101
100 ST. GEORGE STREET, AUCKLAND
09 300 1100, 09 300 1101

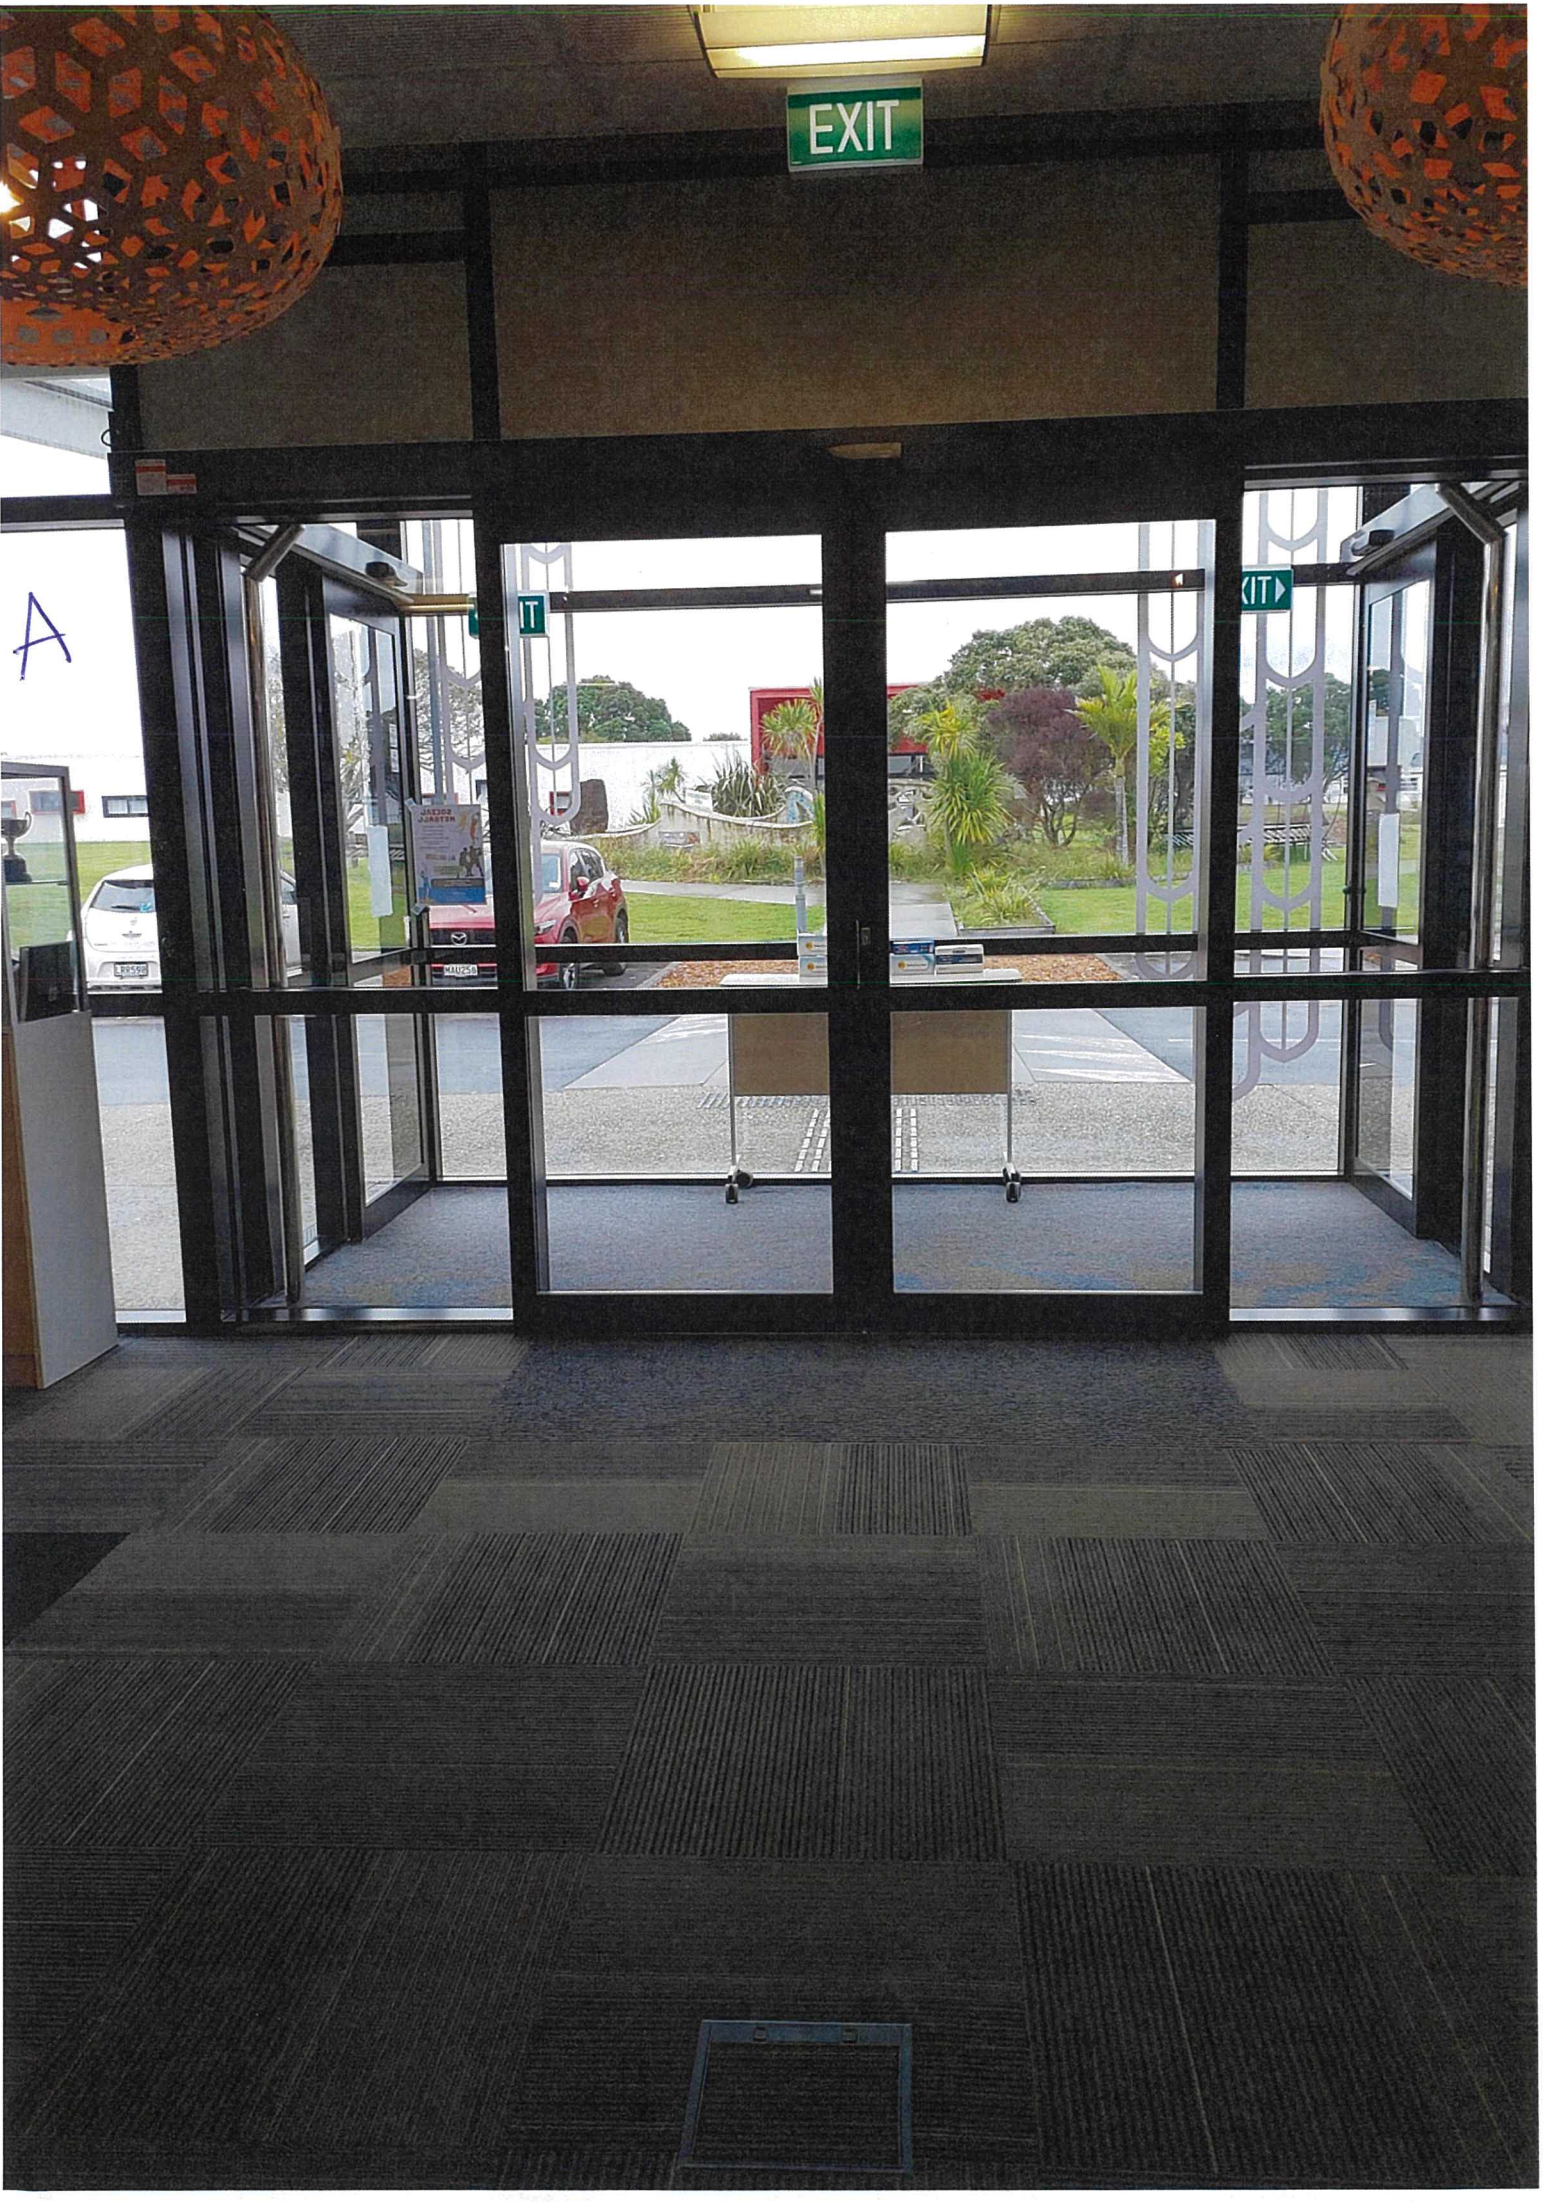

EXIT

A



B






C


EXIT

Fire Exit Door -
Do Not Leave
equipment in
front of this door.



not allowed
kore e āhei

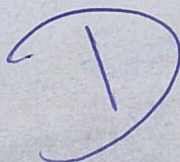

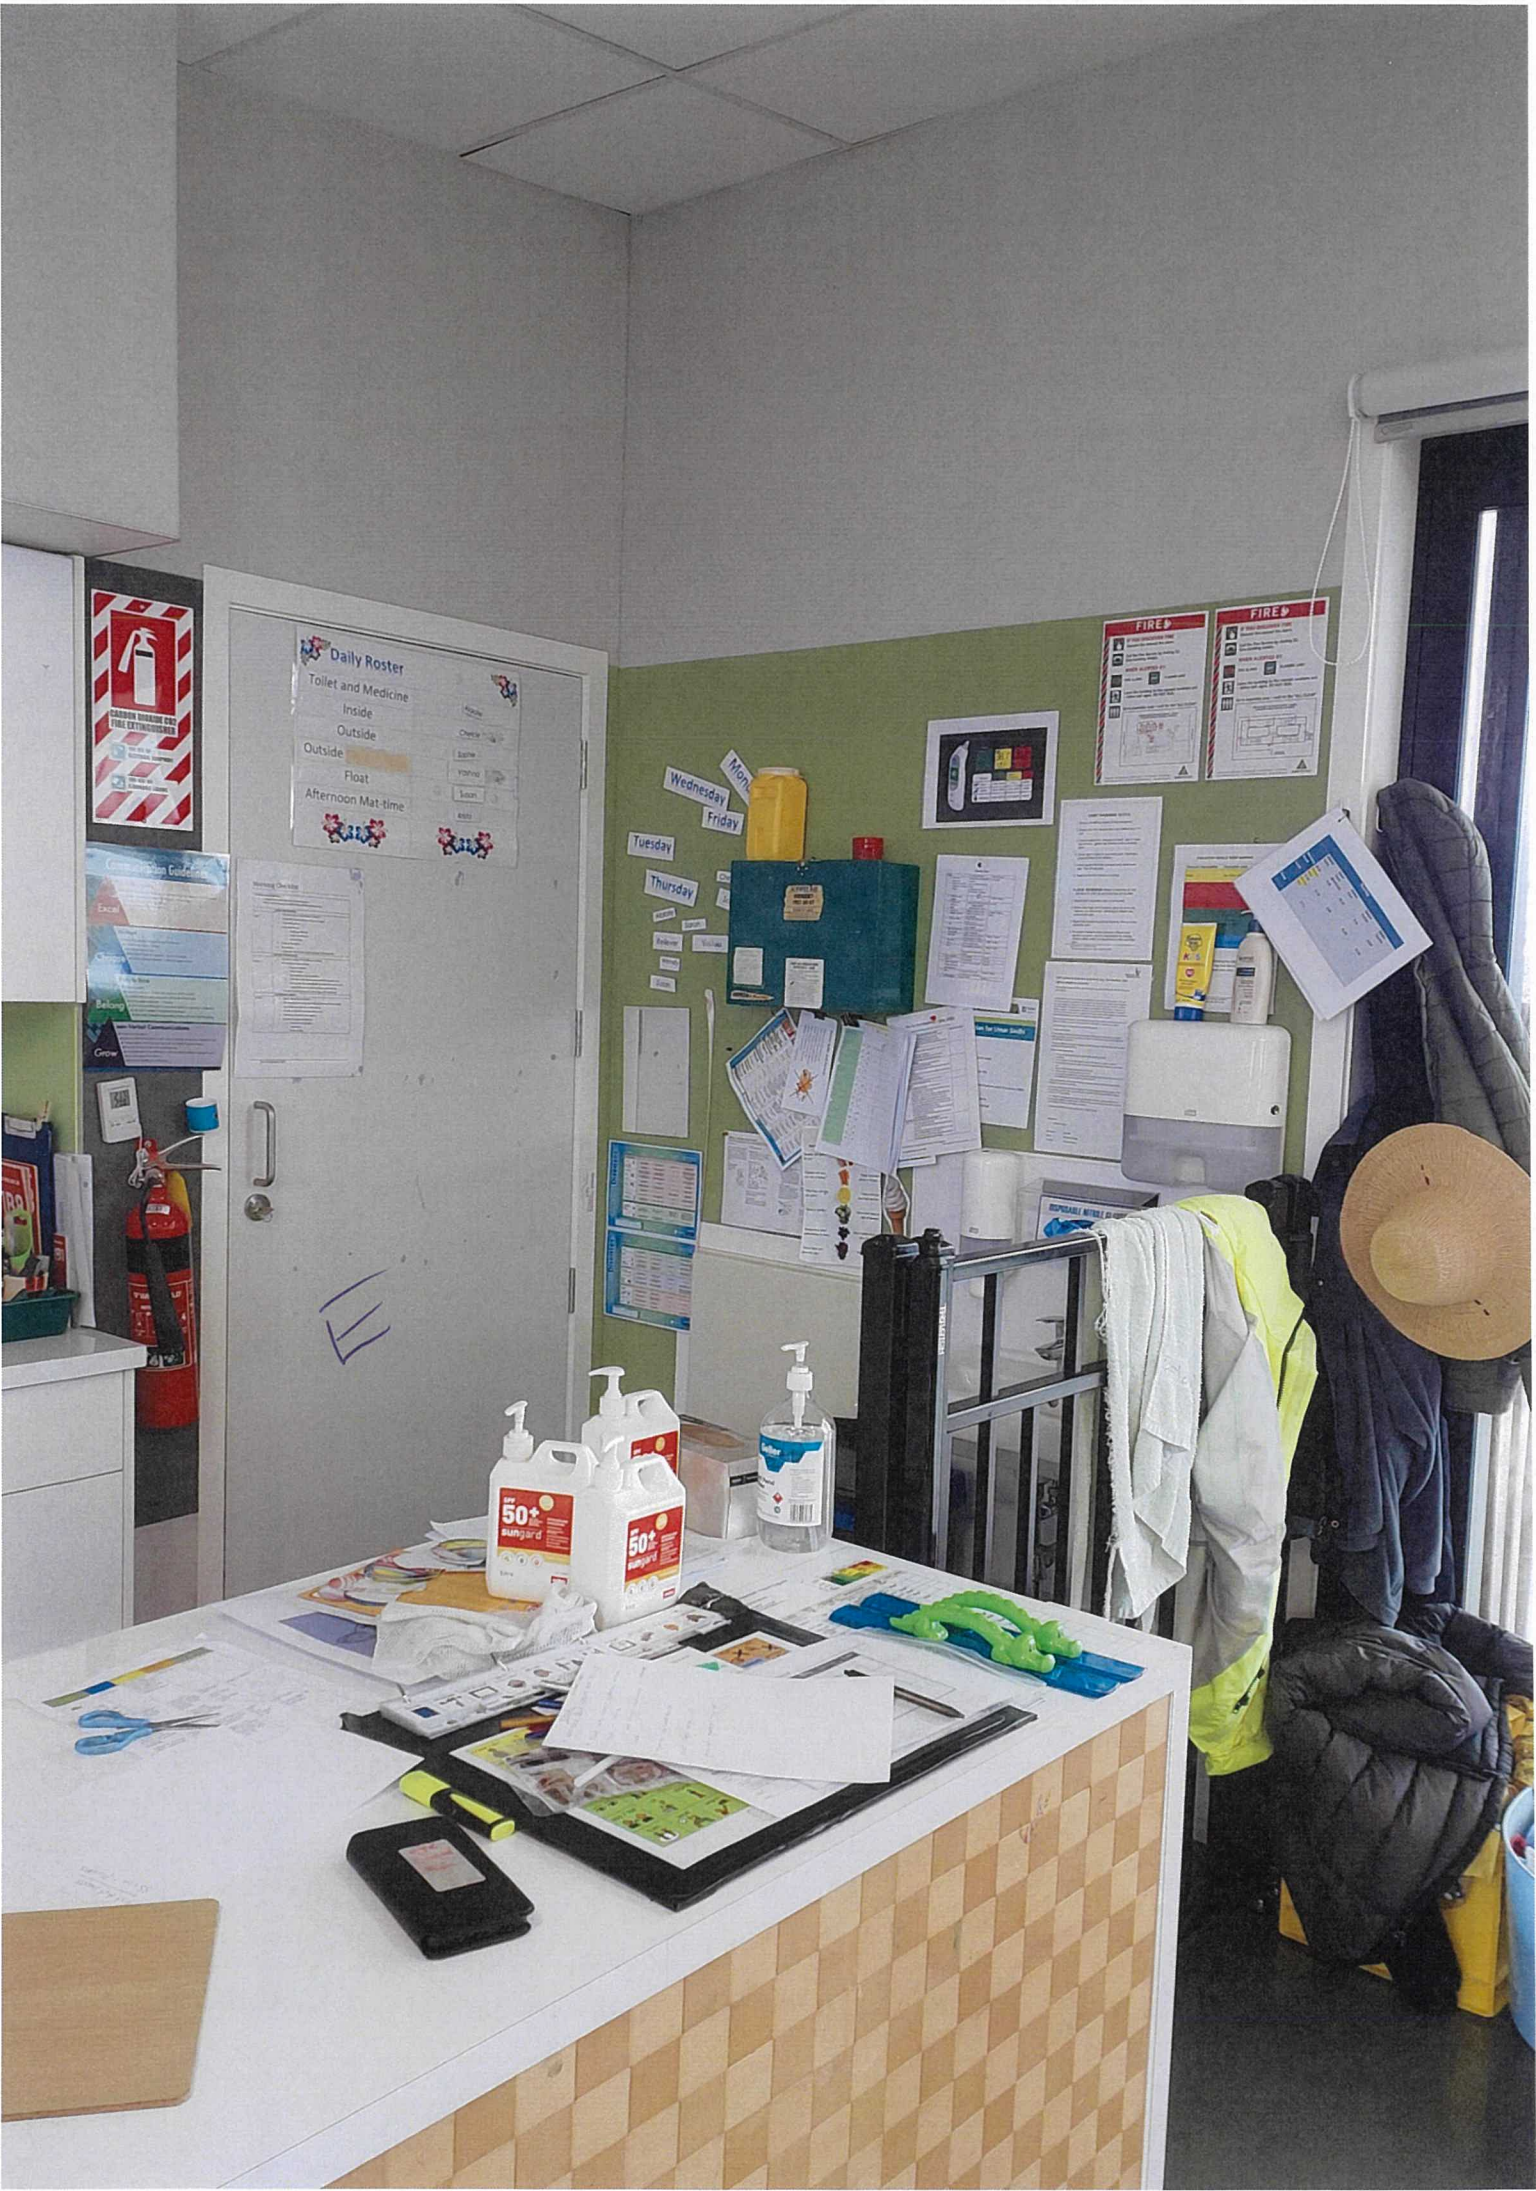

EXIT

Handwritten notice on the wall:

Handwritten notice on the wall:

Handwritten notes on the whiteboard:

Rapare Ono Paenga-Māhina

Thursday 6 April

8:45 Hui / huiakia.

Wood Stacking / A's Nic

11am Ode Youth Theatre


1:25 Fun Stuff!!

2pm Kingi Village

Handwritten lists of names:


- Nic
- Hayden
- Theresa
- Walter
- Shoshana
- Kingi
- Levi
- Hasan
- Alin
- Kingi
- Theresa
- Courtney



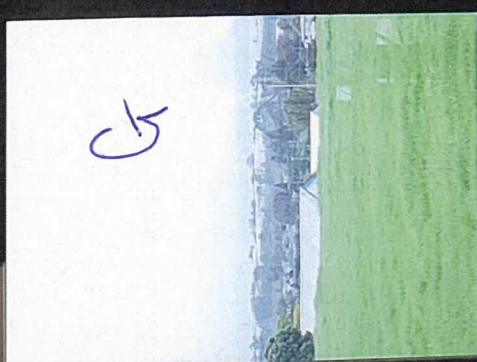

Deaf Lives


EXIT

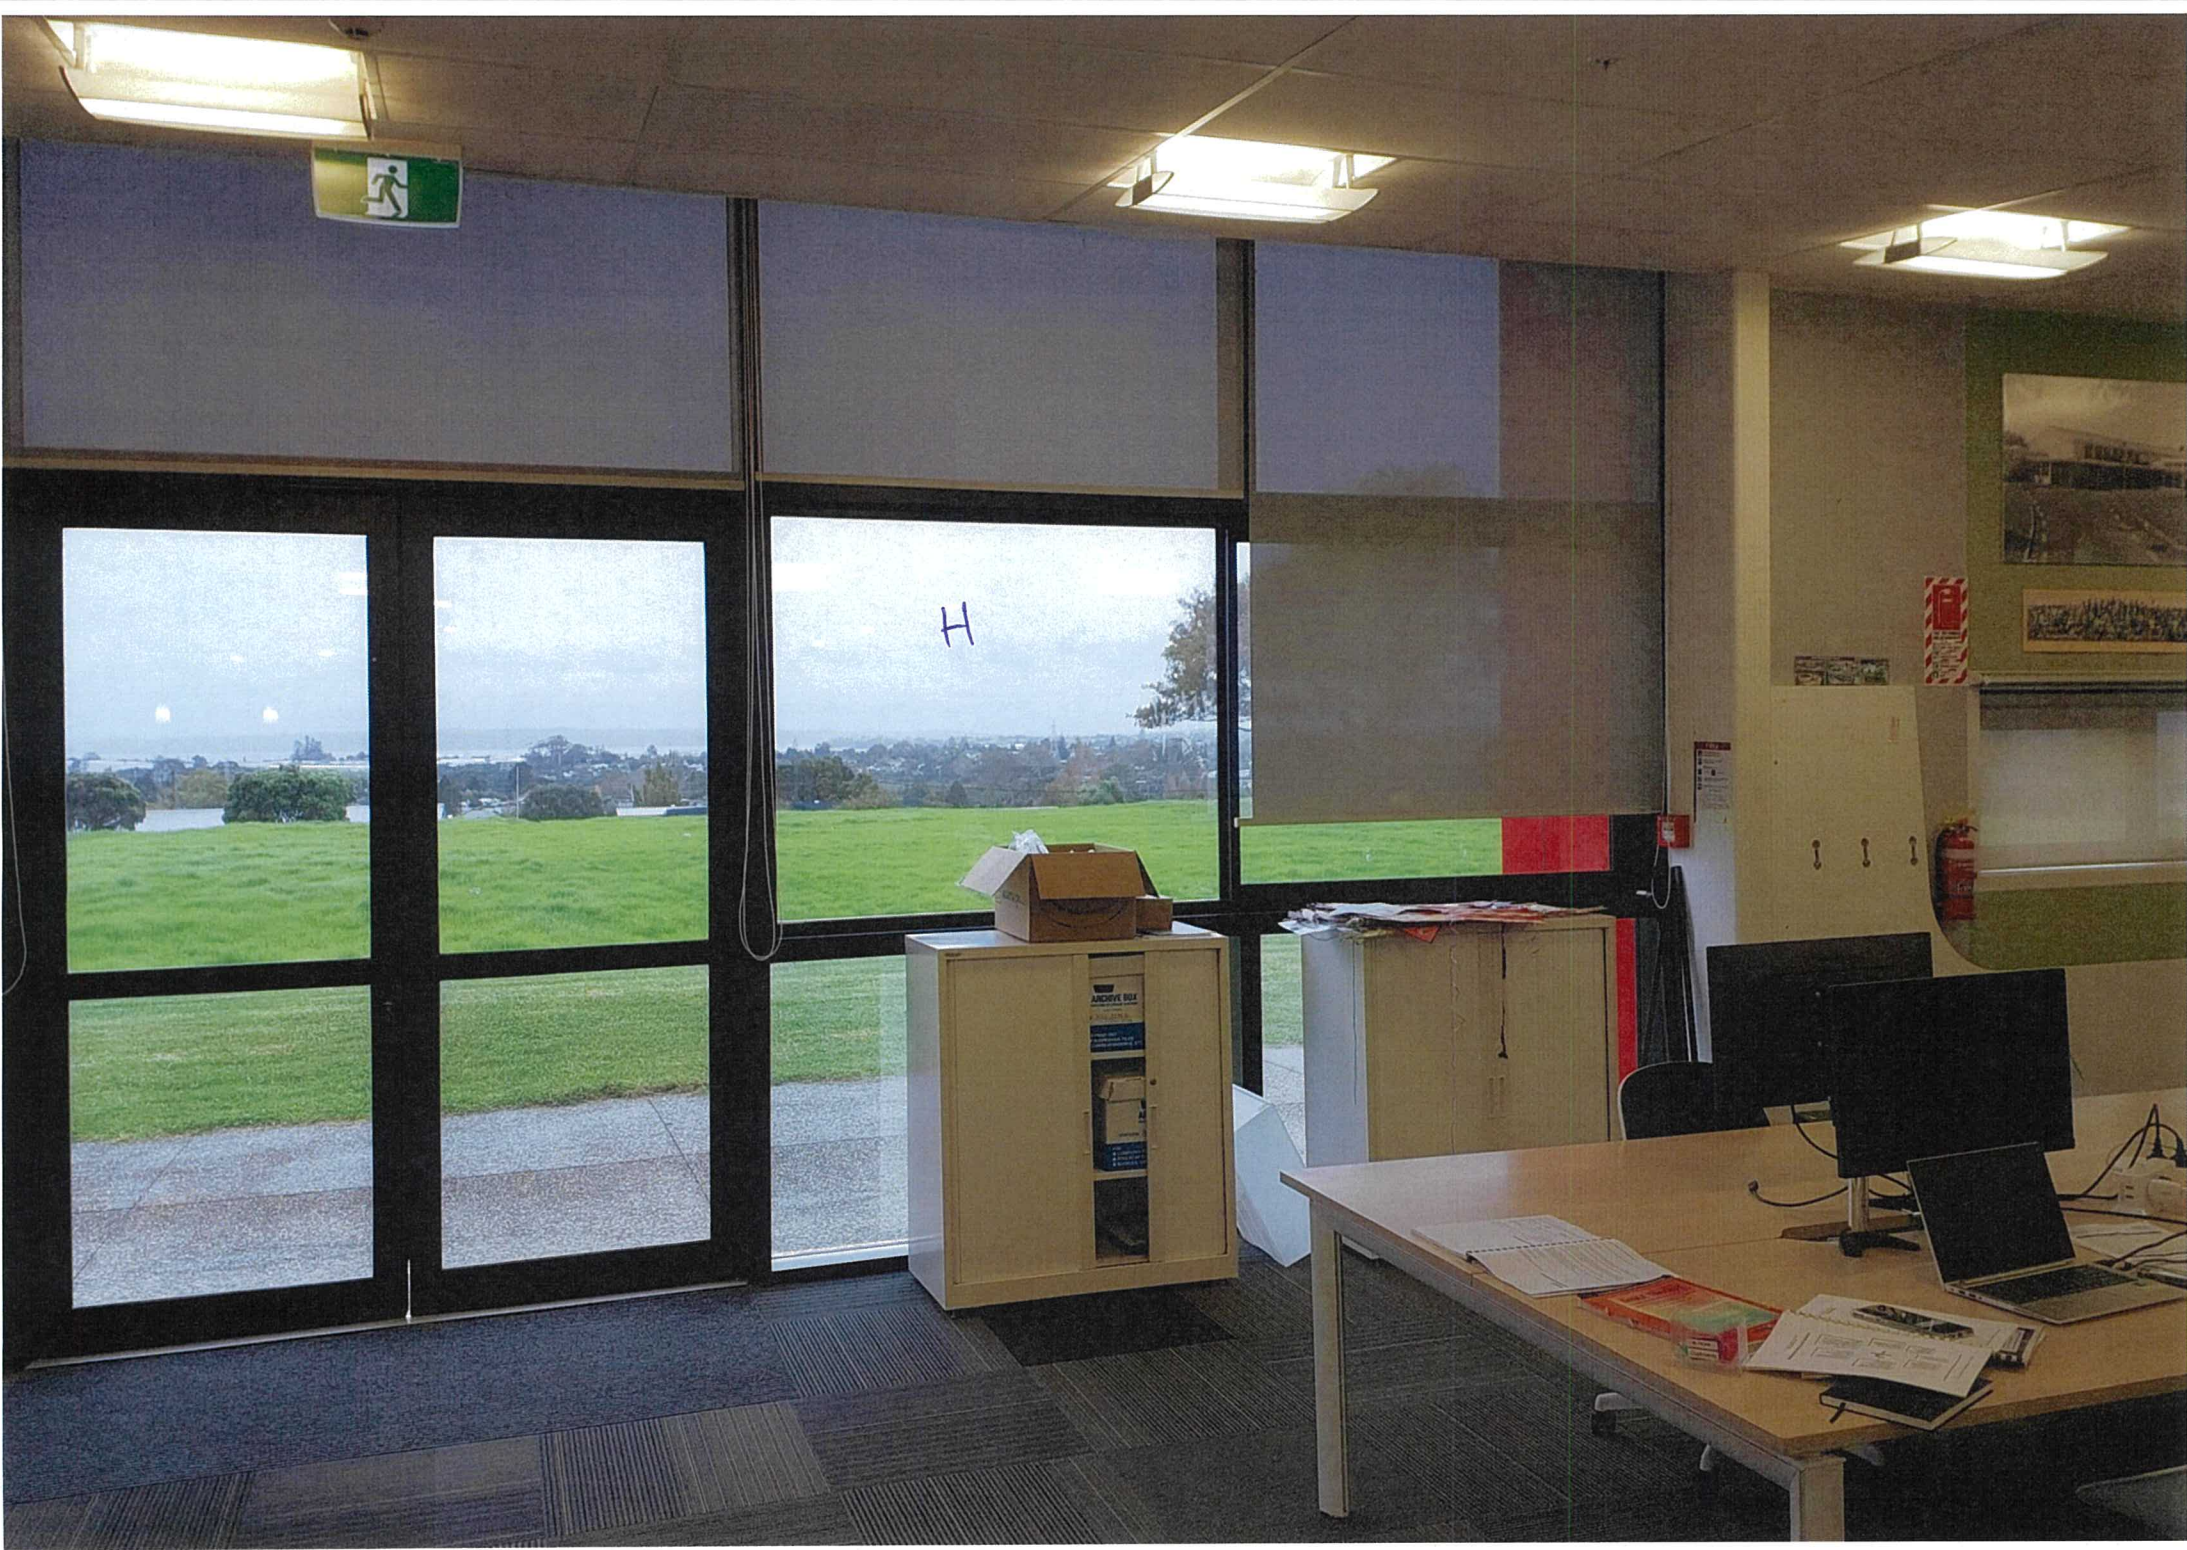



**"ABC" DRY POWDER
FIRE EXTINGUISHER**

- FOR USE ON
WOOD, PAPER, TEXTILES
- FOR USE ON
FLAMMABLE LIQUIDS
- FOR USE ON
ELECTRICAL EQUIPMENT
- FOR USE ON
GASES

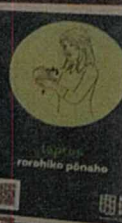



EXIT

J



Angela Gordon



EXIT



Health
Safe
(Alison & Maria)

